

45MM THICK(TYP)  
STRUCTURED TWINWALL  
HDPE 2KN CHAMBER  
DIA RANGE FROM  
700MM TO 2.1M ID


HDPE INLET  
OPTIONS  
AS OUTLET

20MM THICK  
HDPE HEADWALL

FLOW CONTROL

HDPE OUTLET, OPTION OF  
SOLID PE OR TWINWALL  
FROM 110MM TO 600MM ID\*

PLAN VIEW

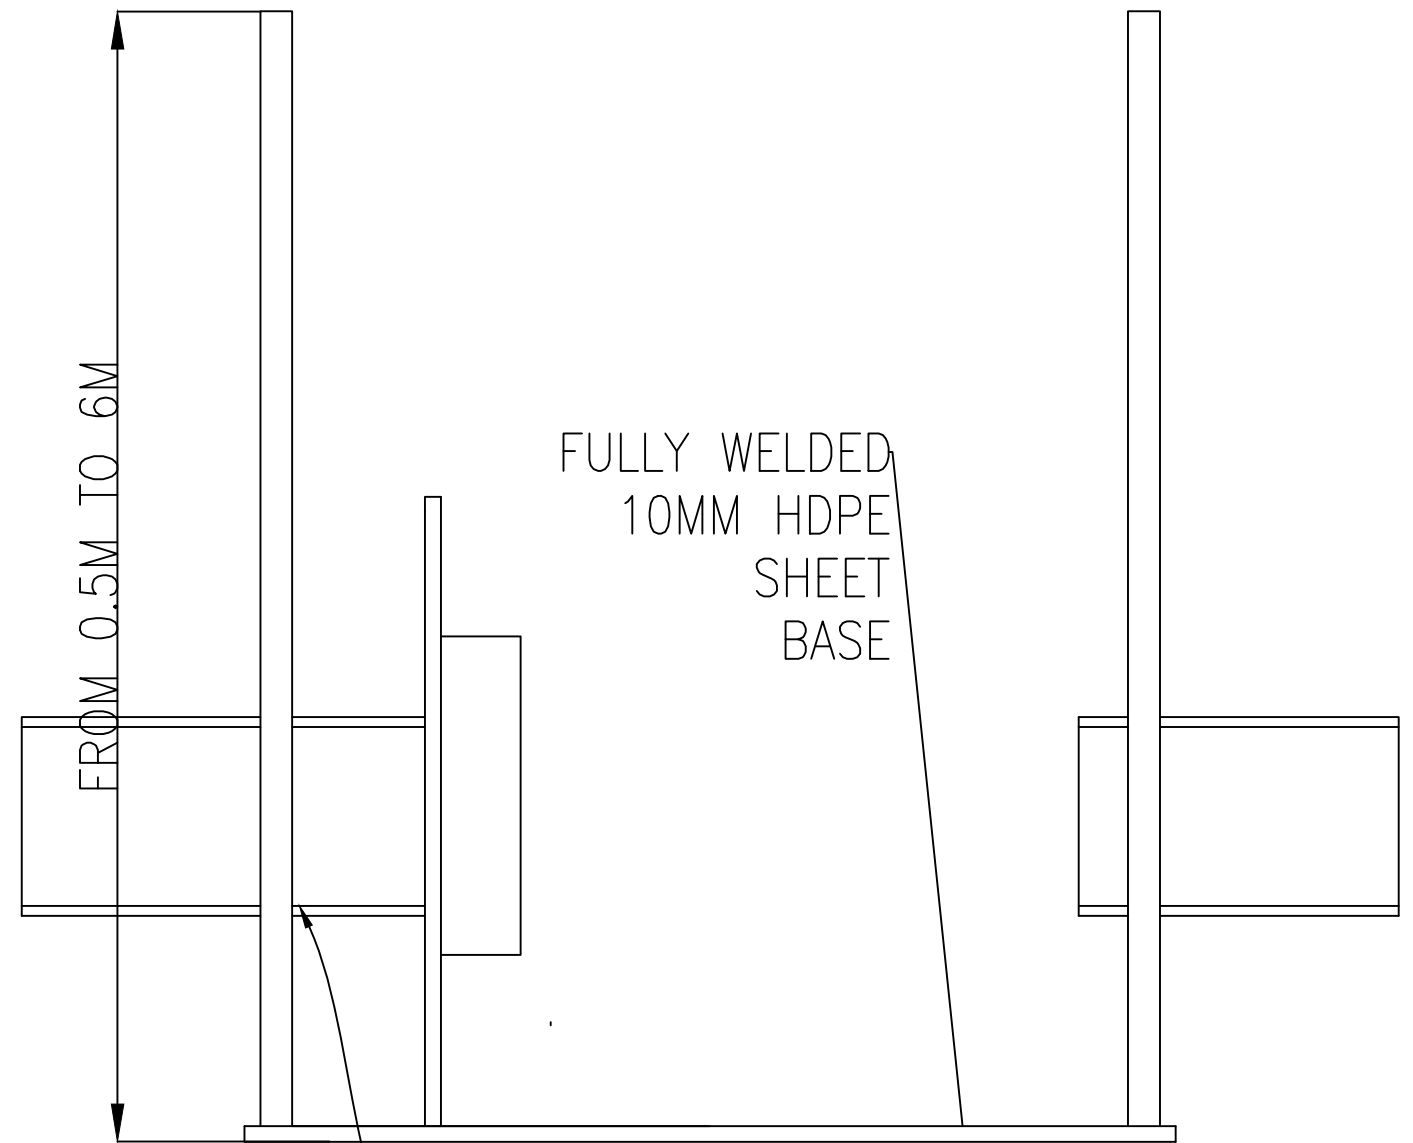

IL = TYPICALLY BASE +300MM

### GENRIC\_FLOW\_CONTROL\_CHAMBER\_DETAIL

700MM\_DIA-2100MM\_INTERNAL\_DIAMETER  
HDPE\_INTEGRATED\_CHAMBER

Stormwater Management Ltd.  
Felming Road, Harrowbrook Ind Est,  
Hinckley, Leicestershire,  
LE103DU  
Tel: 01455 502 222  
Fax:01455 502 223



DRAWN BY DA	CHECKED BY GTE	PASSED BY GTE	DATE 04/16	SCALED @ A3 DO NOT SCALE	ISSUING OFFICE ISSUE_OFF	DRAWING NUMBER
----------------	-------------------	------------------	---------------	-----------------------------	-----------------------------	----------------