



**TYPICAL SECTION IMPERMEABLE DRIVEWAY
CHANNEL/GULLY CONNECTION**

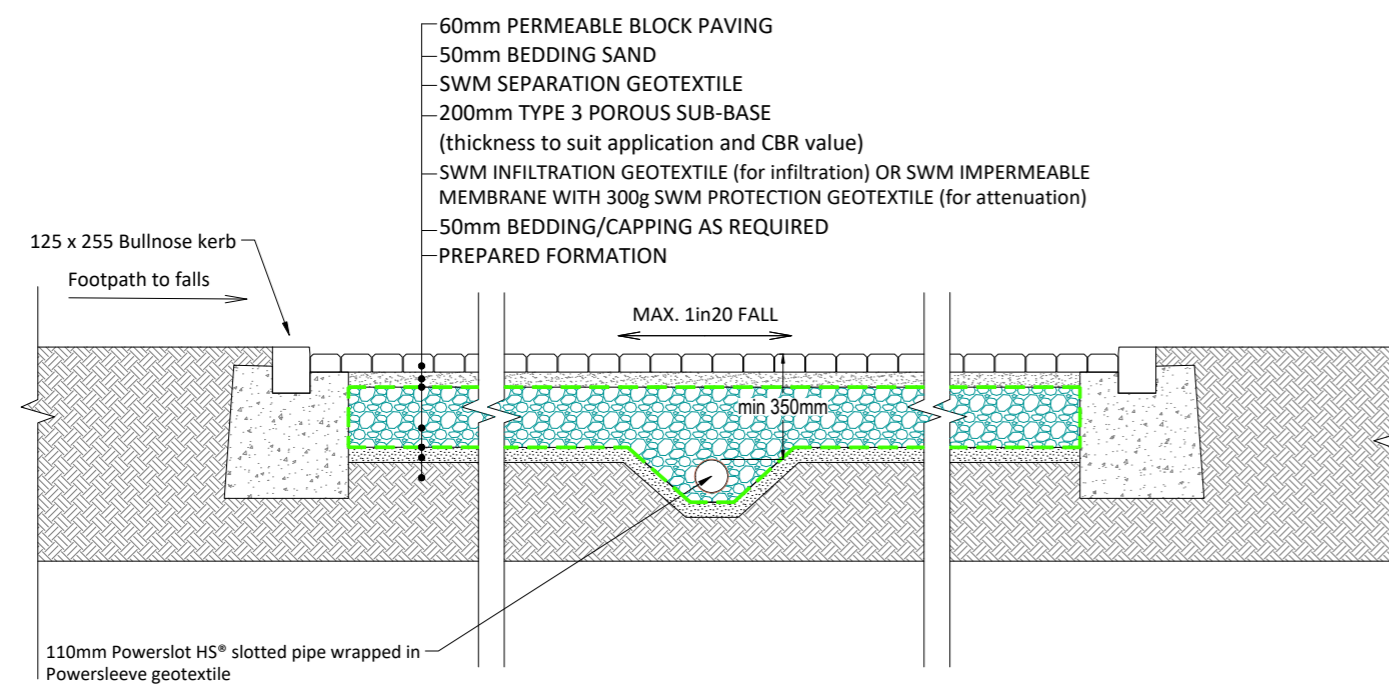

TYPICAL SECTION PERMEABLE DRIVEWAY

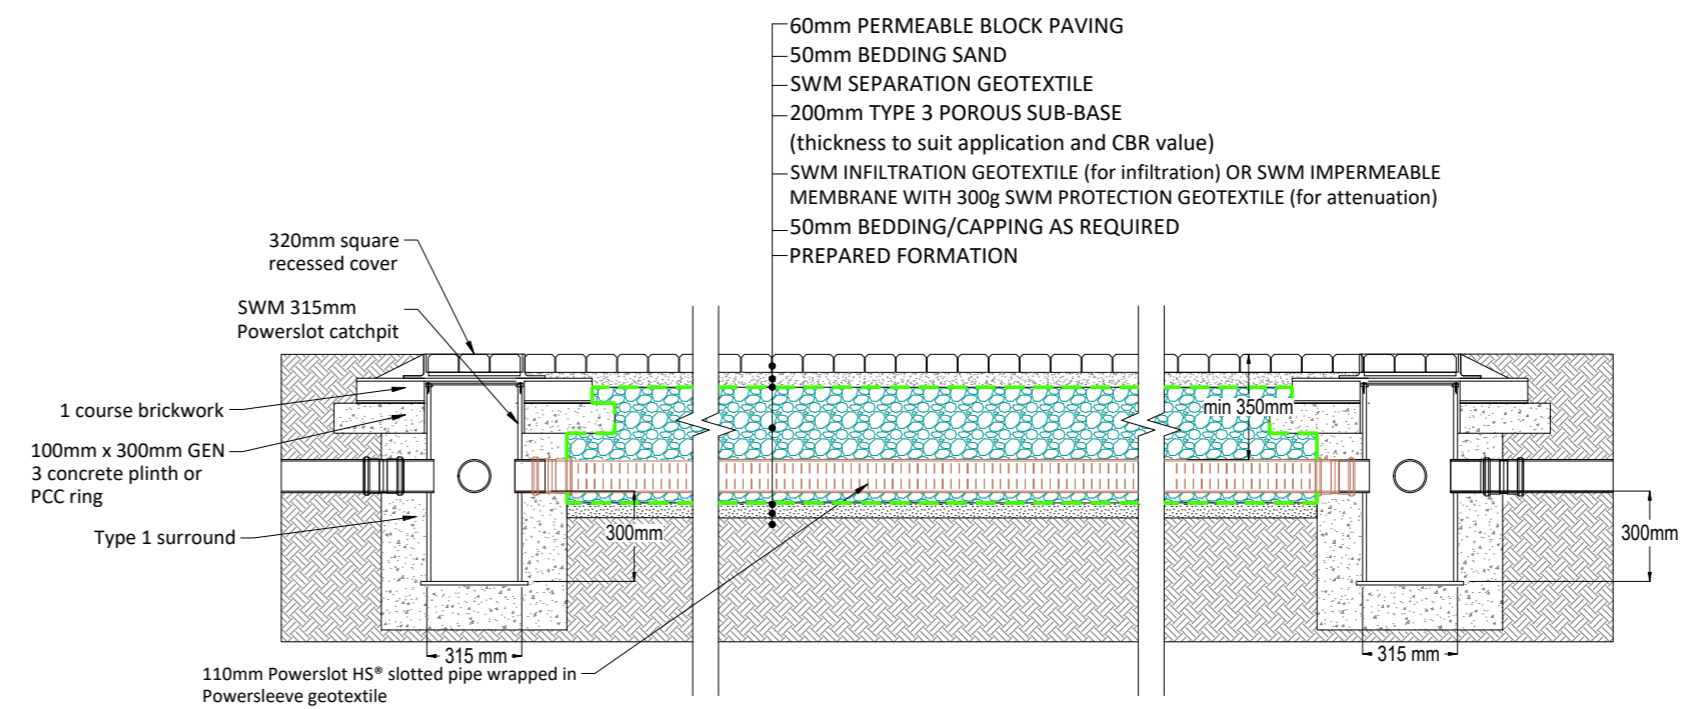

TYPICAL SECTION PERMEABLE DRIVEWAY

