




TYPICAL SECTION SHARED PERMEABLE DRIVEWAY/ACCESS DRIVE OR COMMERCIAL PARKING BAY

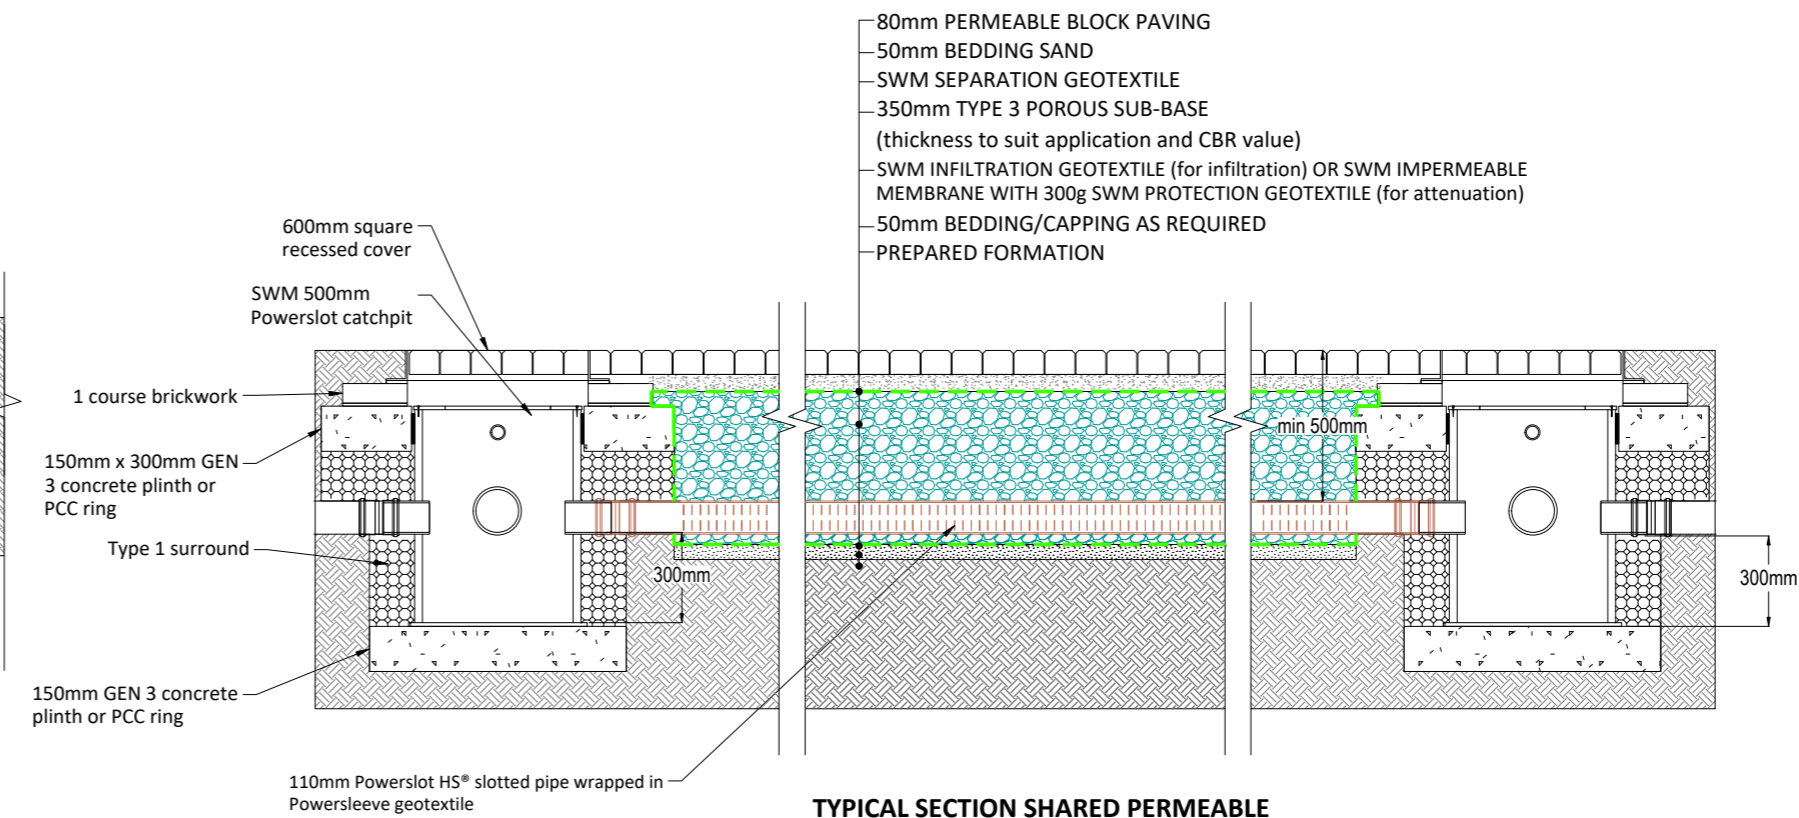

TYPICAL SECTION SHARED PERMEABLE DRIVEWAY/ACCESS DRIVE OR COMMERCIAL PARKING BAY

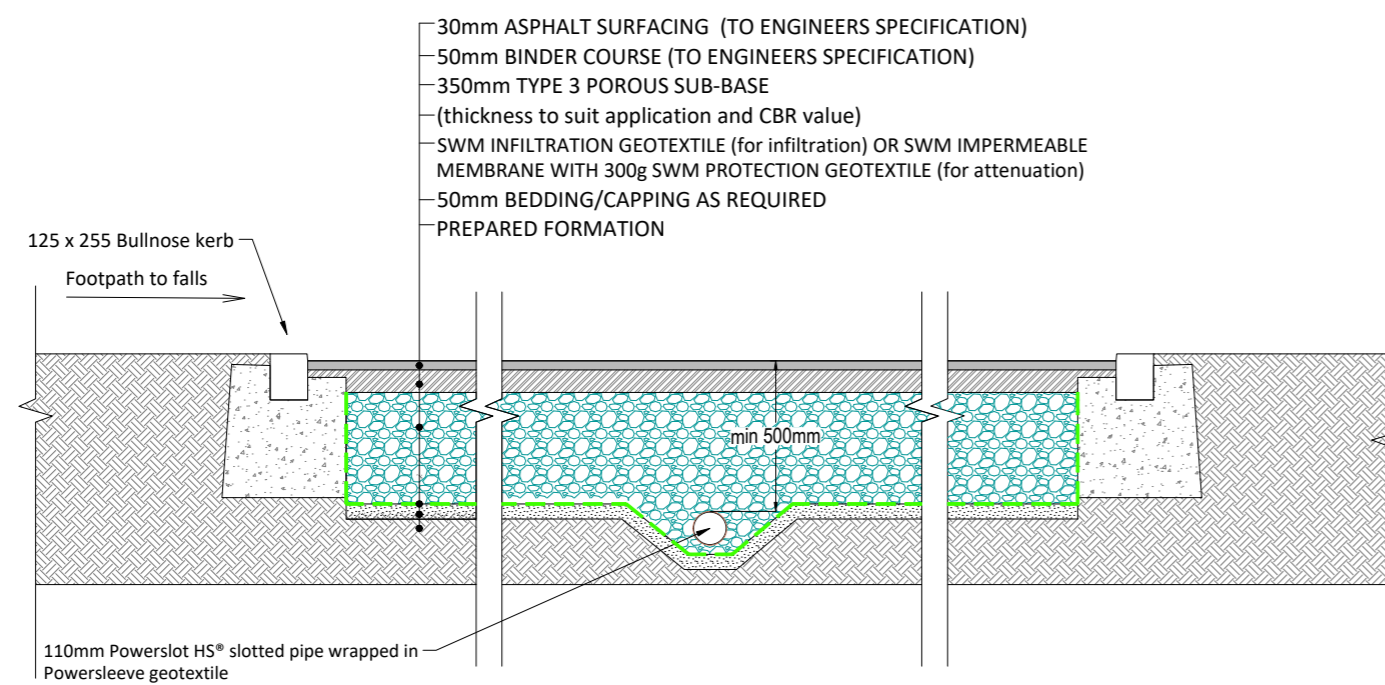

TYPICAL SECTION SHARED IMPERMEABLE DRIVEWAY/ACCESS DRIVE OR COMMERCIAL PARKING BAY

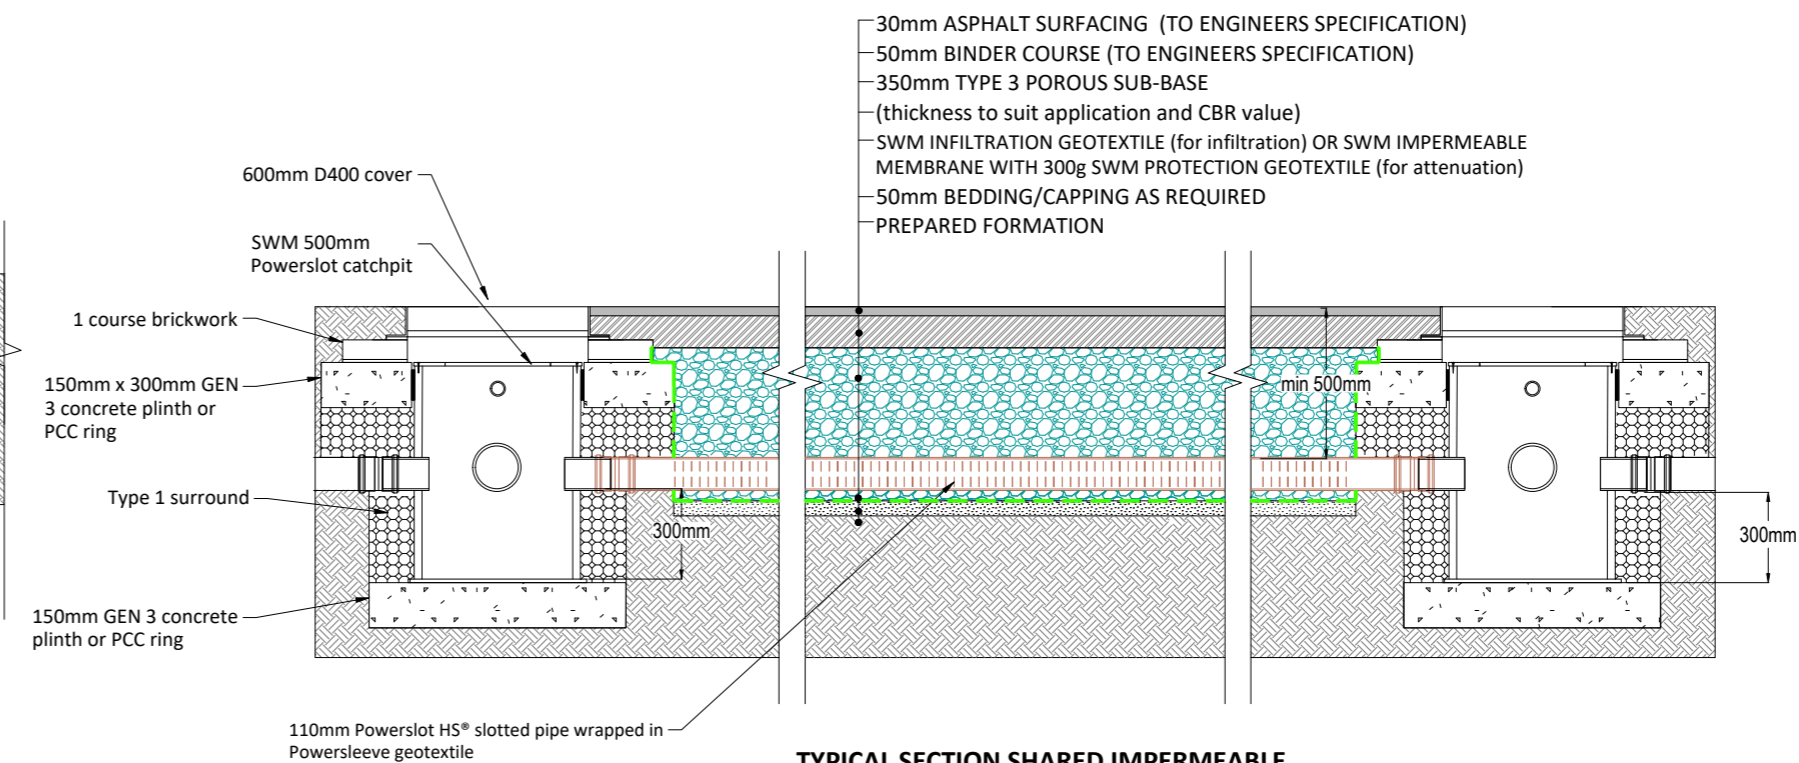

TYPICAL SECTION SHARED IMPERMEABLE DRIVEWAY/ACCESS DRIVE OR COMMERCIAL PARKING BAY